


UNIT 2 AUSTIN HOUSE

BROWN
&LEE
Property Consultants

Bridge Street
Hitchin
Hertfordshire
SG5 2DE

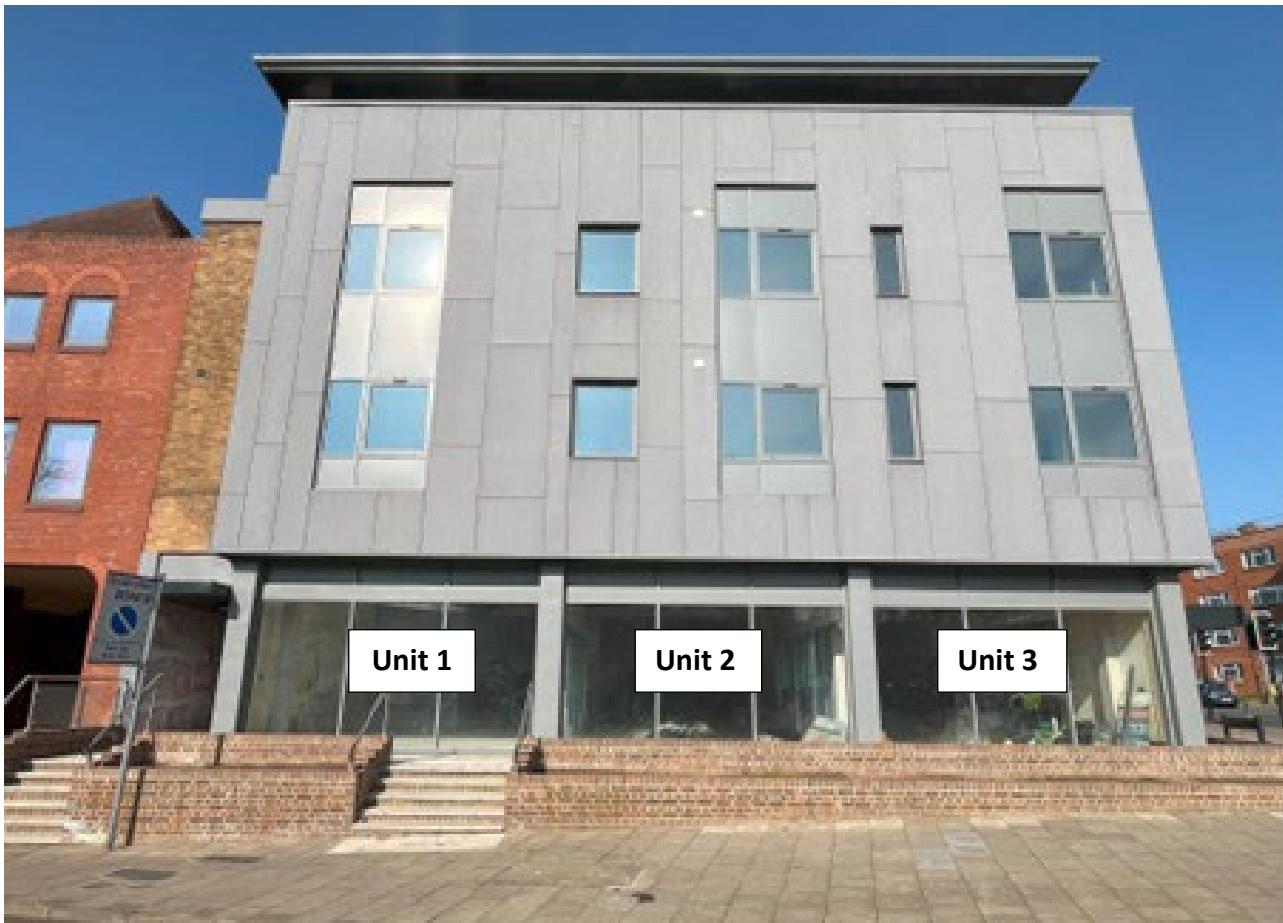

TO LET / FOR SALE (VIRTUAL FREEHOLD)

**GROUND FLOOR RETAIL UNIT AVAILABLE – TO BE REFURBISHED
CLASS E USE**

903 SQ FT (83.9 SQ M)



For further information please contact: Tereza Halewood

T: 01438 794588

E: terezahalewood@brownandlee.com

M: 07825 555173

W: www.brownandlee.com

Location

Hitchin is a busy north Hertfordshire market town with a population of 35,224, as at the 2021 Census. The town is approximately 36 miles north of Central London and lies on the A505, approximately 3 miles to the west of Junction 8 of the A1(M) and within 25 minutes' drive of the M25, thus providing fast and easy access to Central London and the national motorway link. The M1 (Junction 10) at Luton is approximately 20 minutes driving time away.

Railway communications from Hitchin Railway Station provide a fast and frequent service to London Kings Cross (35 minutes).

Hitchin is a historic, attractive market town and has attracted many well-known companies to the area.

The subject property is located on the corner of Queen Street/Bridge Street, adjacent to Asda Supermarket. The location provides excellent roadside visibility on a busy through route into Hitchin town centre.

Accommodation

The ground floor will be refurbished to provide retail sales area with toilet and small kitchen facility at the rear.

The unit will be finished to white box specification.

The approximate net useable areas are as follows:-

Total Net Useable Area	903 sq ft	83.9 sq m
------------------------	-----------	-----------

Tenure

Our clients are able to offer a new full repairing and insuring lease for a term to be agreed or the property is available for sale (virtual freehold) of 999 years at a ground rent of £1 per annum with no reviews.

Rental

£27,500 per annum, exclusive.

Sale

£397,500 Virtual Freehold.

Service Charge

There will be a service charge payable. Further details upon request.

Rates

To be assessed.

Energy Performance Certificate (EPC)

A copy of the EPC is available on request,

VAT

Unless otherwise stated, all prices and rents quoted are exclusive of Value Added Tax. Any intending lessees or purchasers must satisfy themselves as to the incidence of VAT in respect of any transaction.


Important

The services, fixtures, fittings, appliances and other items of equipment referred to have not been tested by this firm and therefore no warranty can be given in respect of their condition. Prospective tenants/purchasers should satisfy themselves as to their condition.

Money Laundering Regulations

Brown & Lee Chartered Surveyors are registered with HMRC for money laundering purposes. Registration is a legal requirement to sell property. Intending purchasers will be asked to provide identification documentation at a later stage and we would ask for your cooperation in order that there will be no delay in agreeing the sale.



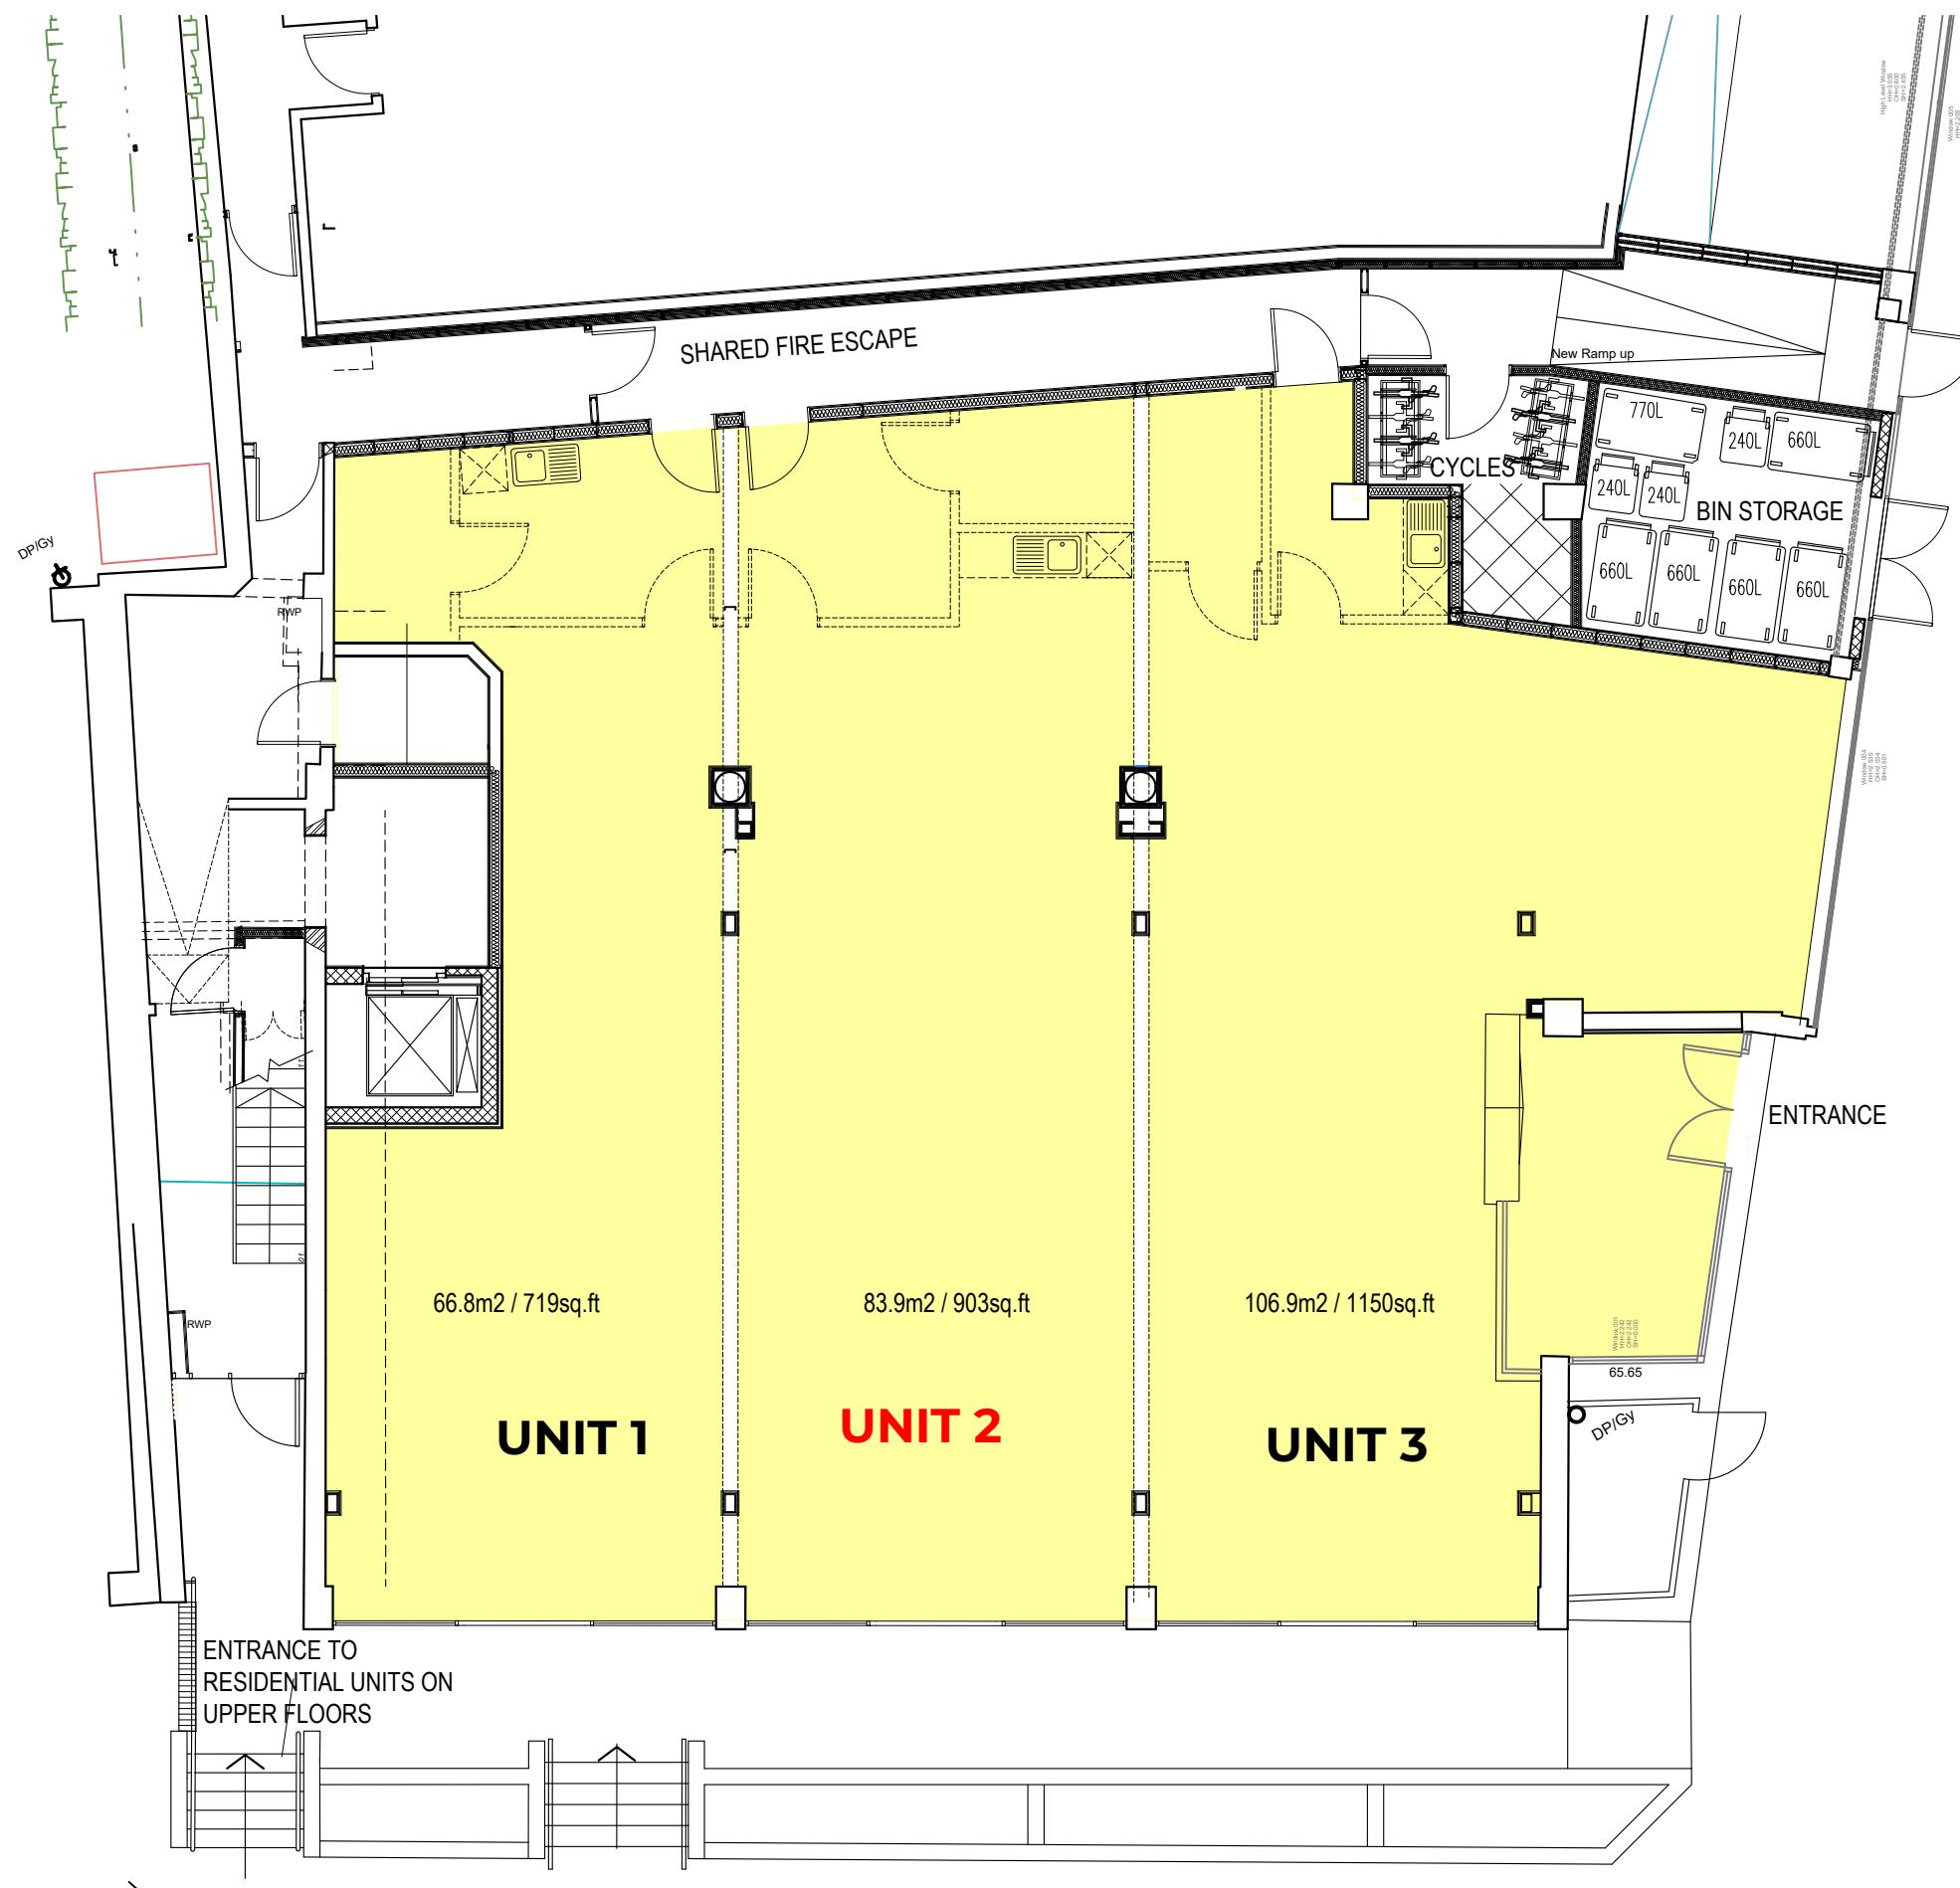

GROUND FLOOR PLAN

0 5 10 m

THIS DRAWING IS A PRINT AND MUST NOT BE SCALED.
ANY QUERIES REGARDING DIMENSIONS TO BE TAKEN UP WITH
PENTANGLE DESIGN GROUP.

ALL DIMENSIONS OF EXISTING BUILDINGS TO BE VERIFIED ON SITE.
THIS DRAWING IS THE COPYRIGHT OF PENTANGLE DESIGN GROUP
AND SHALL NOT BE IN ANY WAY USED OR REPRODUCED WITHOUT
THEIR PRIOR WRITTEN CONSENT.

NOTES

PRELIMINARY
PENTANGLE
DESIGN GROUP

SUITE 1, 21 BANCROFT HITCHIN HERTS SG5 1JW
TEL(01462) 431133 E.PDG@PENTANGLEDIGN.CO.UK

JOB TITLE
Residential Development at
Ausint House, Bridge Street / Queen St,
Hitchin

DRAWING TITLE
GROUND FLOOR PLAN
3 UNITS

SCALE	1:100	DRAWING NUMBER	81	REVISION
DATE	March '25	Sheet	A3	
JOB NUMBER	3476			

ARCHITECTS & INTERIOR DESIGNERS